


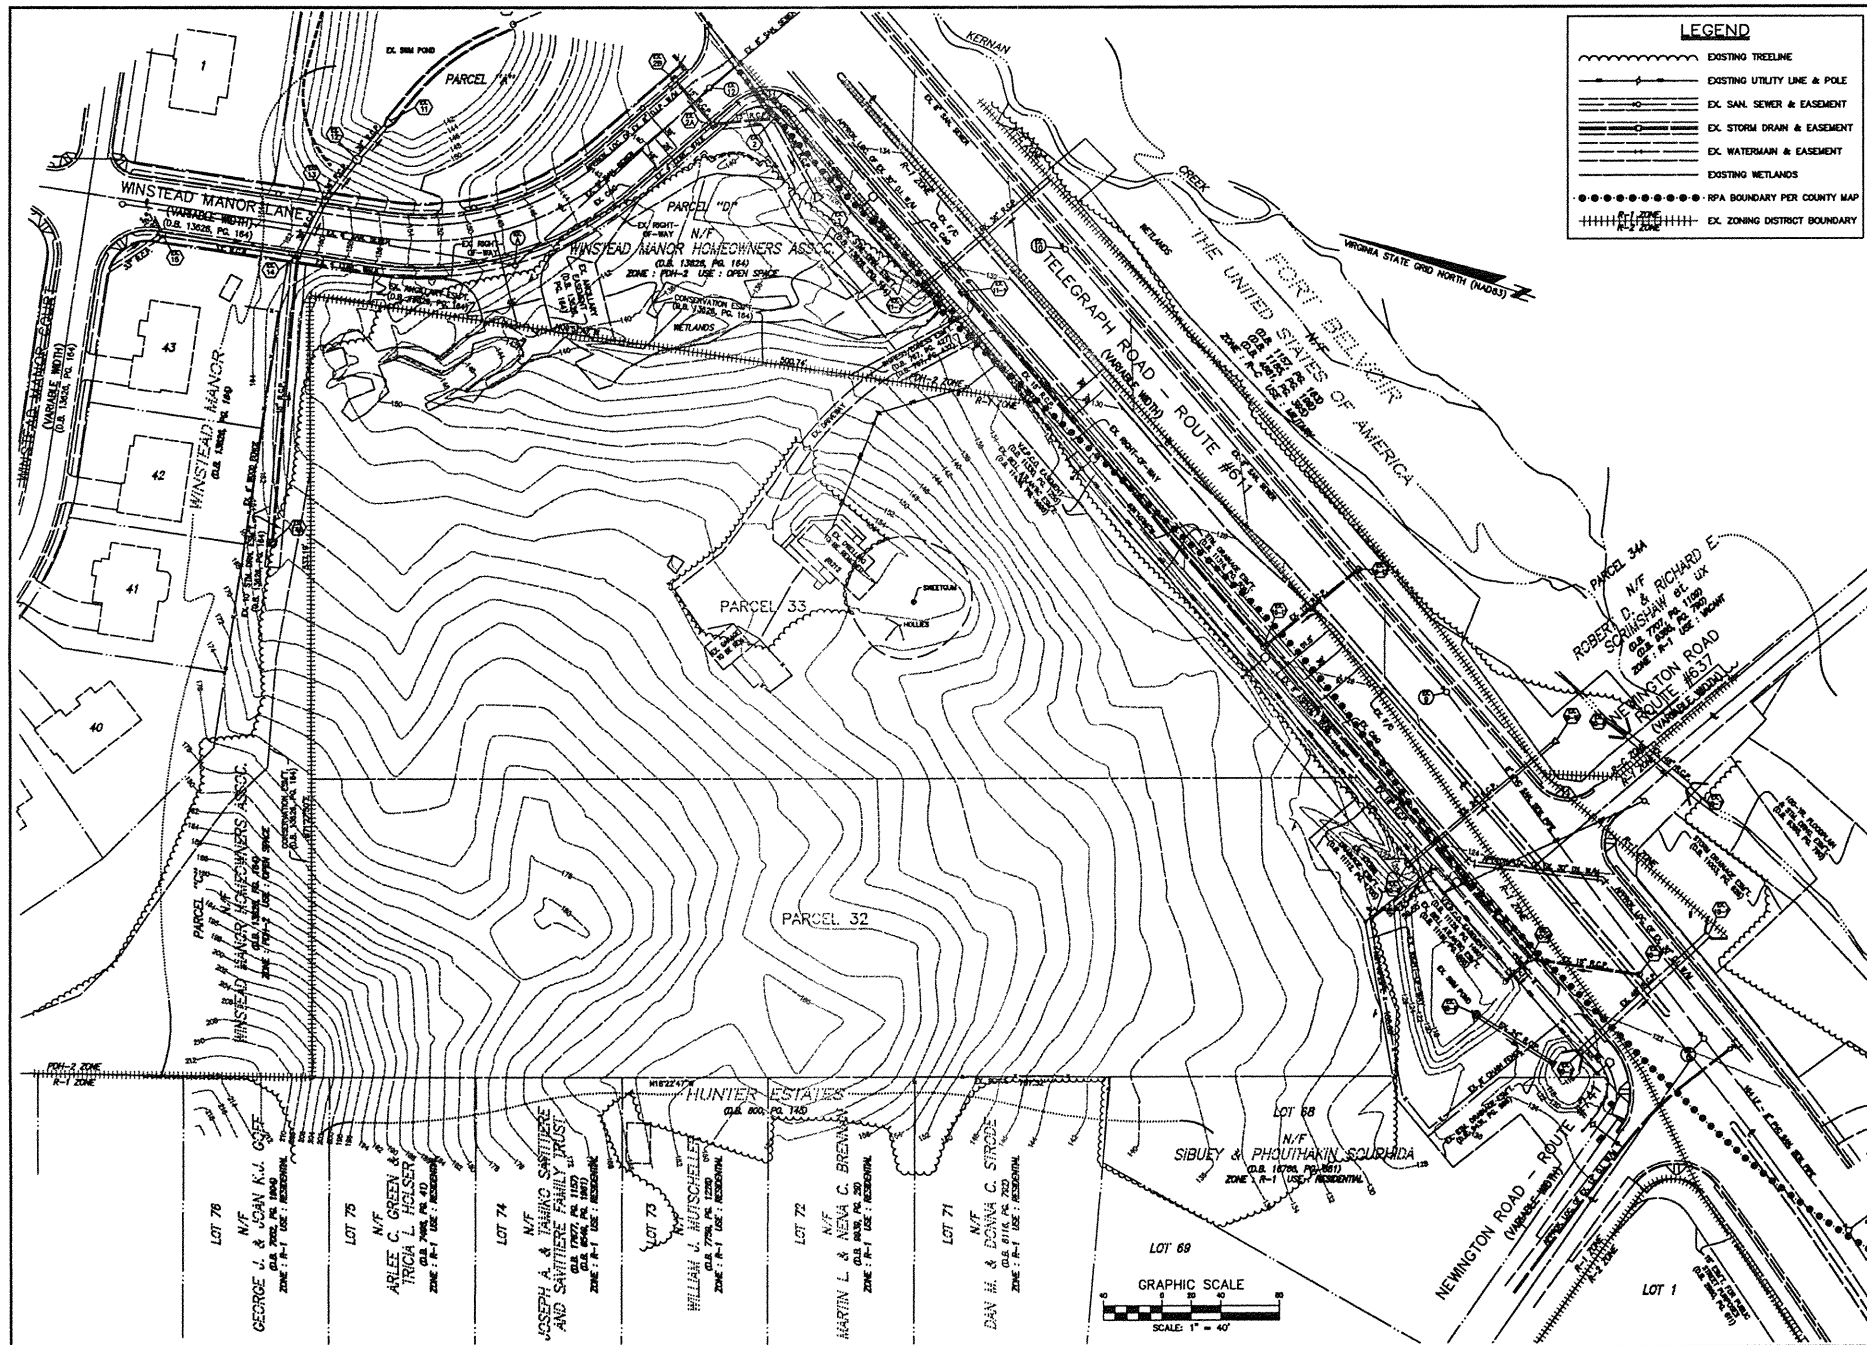

LEGEND

- EXISTING TREELINE
- EXISTING UTILITY LINE & POLE
- EX. SAN. SEWER & EASEMENT
- EX. STORM DRAIN & EASEMENT
- EX. WATERMAIN & EASEMENT
- EXISTING WETLANDS
- RPA BOUNDARY PER COUNTY MAP
- EX. ZONING DISTRICT BOUNDARY

EXISTING CONDITIONS PLAN

LEATHERLAND PROPERTY



NO.	DATE	DESCRIPTION	BY	DATE
CPJ
Charles P. Johnson & Associates, Inc.
PLANNERS ENGINEERS LANDSCAPE ARCHITECTS SURVEYORS
300 POND LANE SUITE 200 FARMVALE, VIRGINIA 22030 (703) 336-7600
FAX (703) 336-7600

RZ 2007-MV-011