


[illegible]

EXISTING VEGETATION MAP
**LEATHERLAND
PROPERTY**
MOUNT VERNON DISTRICT
FAIRFAX COUNTY, VIRGINIA

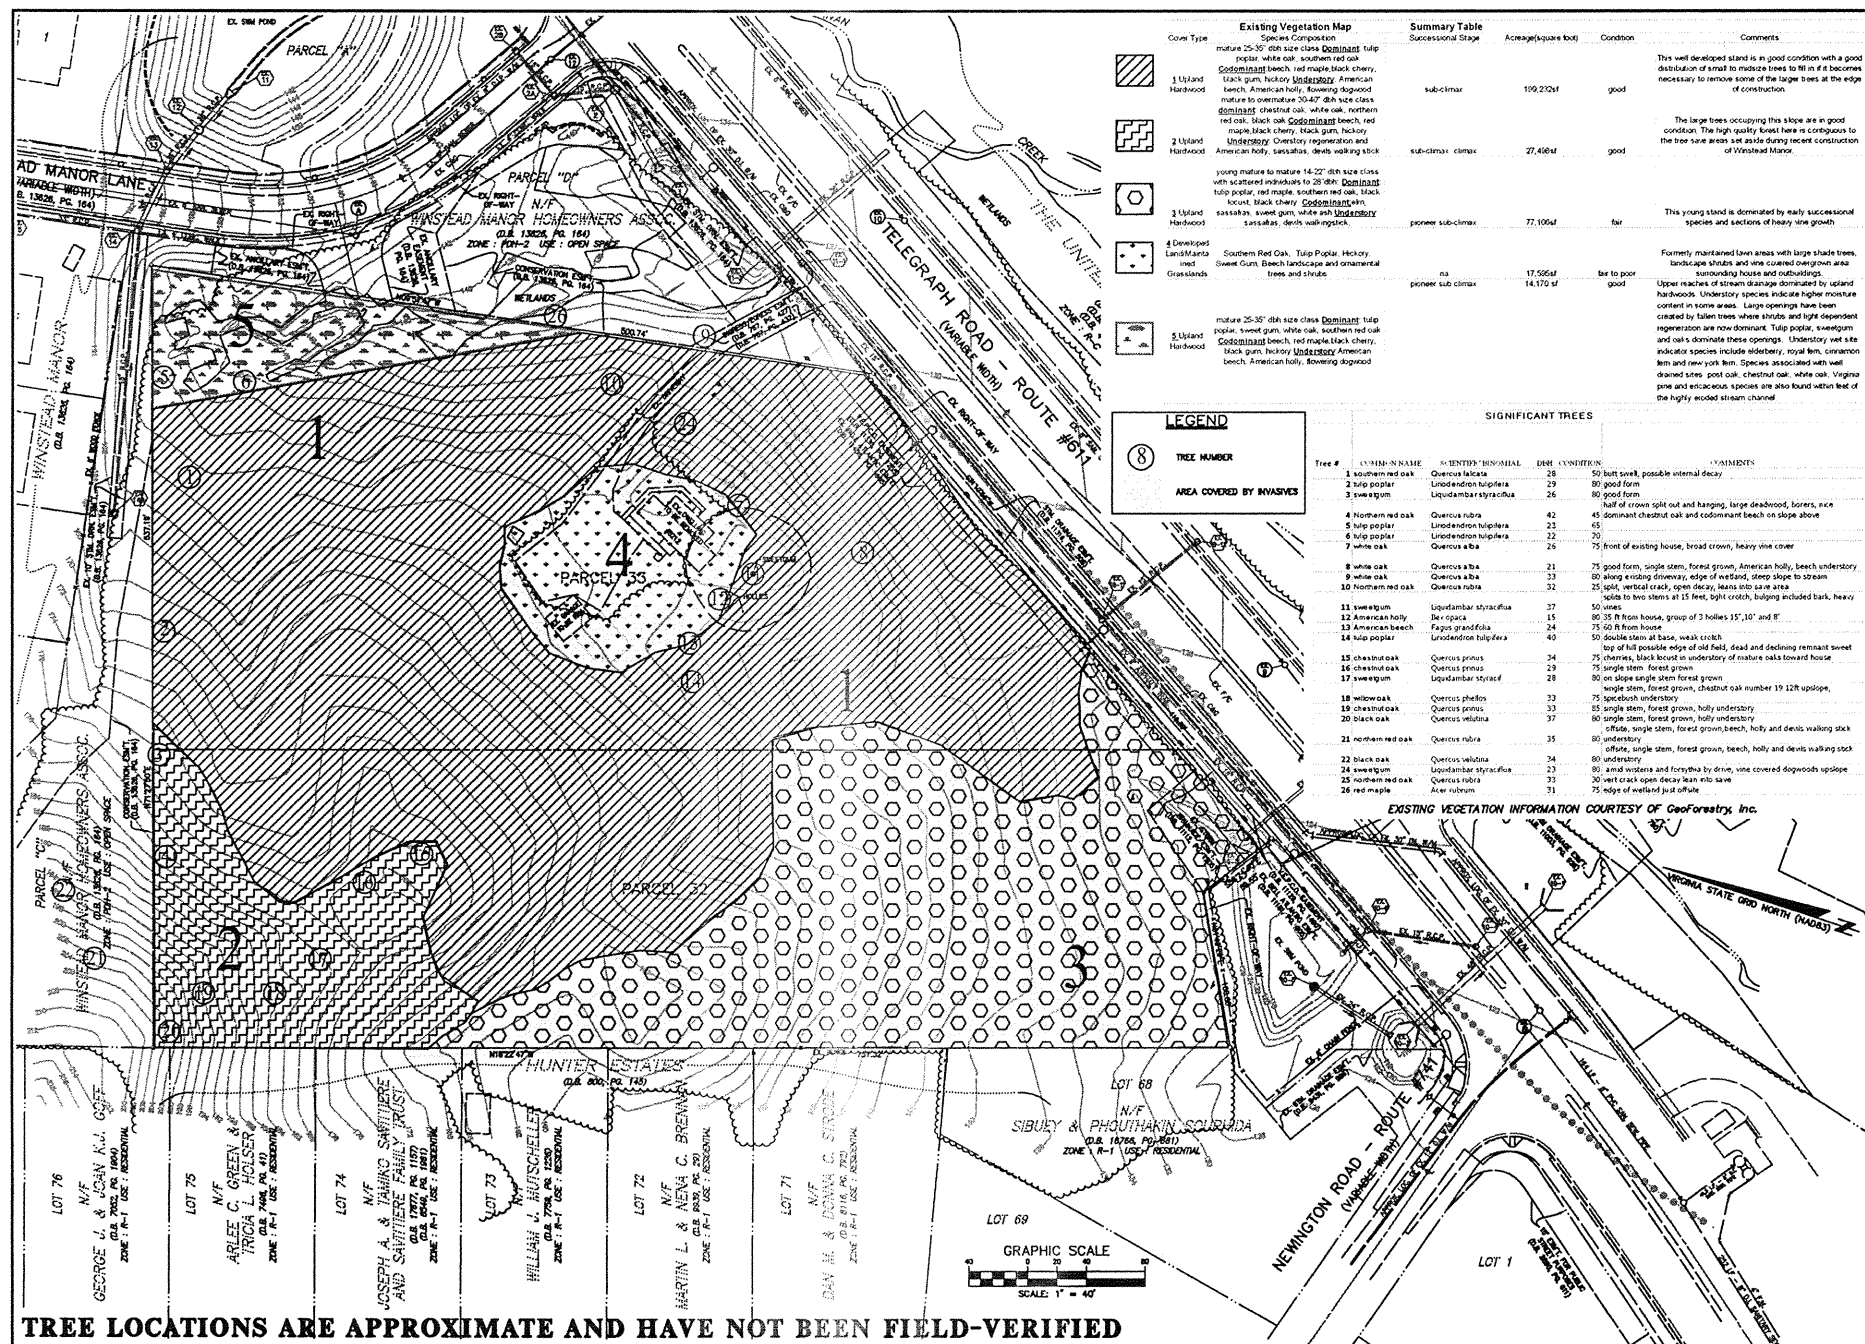

DESIGN	DRAFT	SHEET	OF	PROJECT#	DATE	PROJECT#	DATE
REV	DATE						
6	7						
PRJ NO: 06-564							
TYPE: CPE / EN							

87 2007-MV-011